


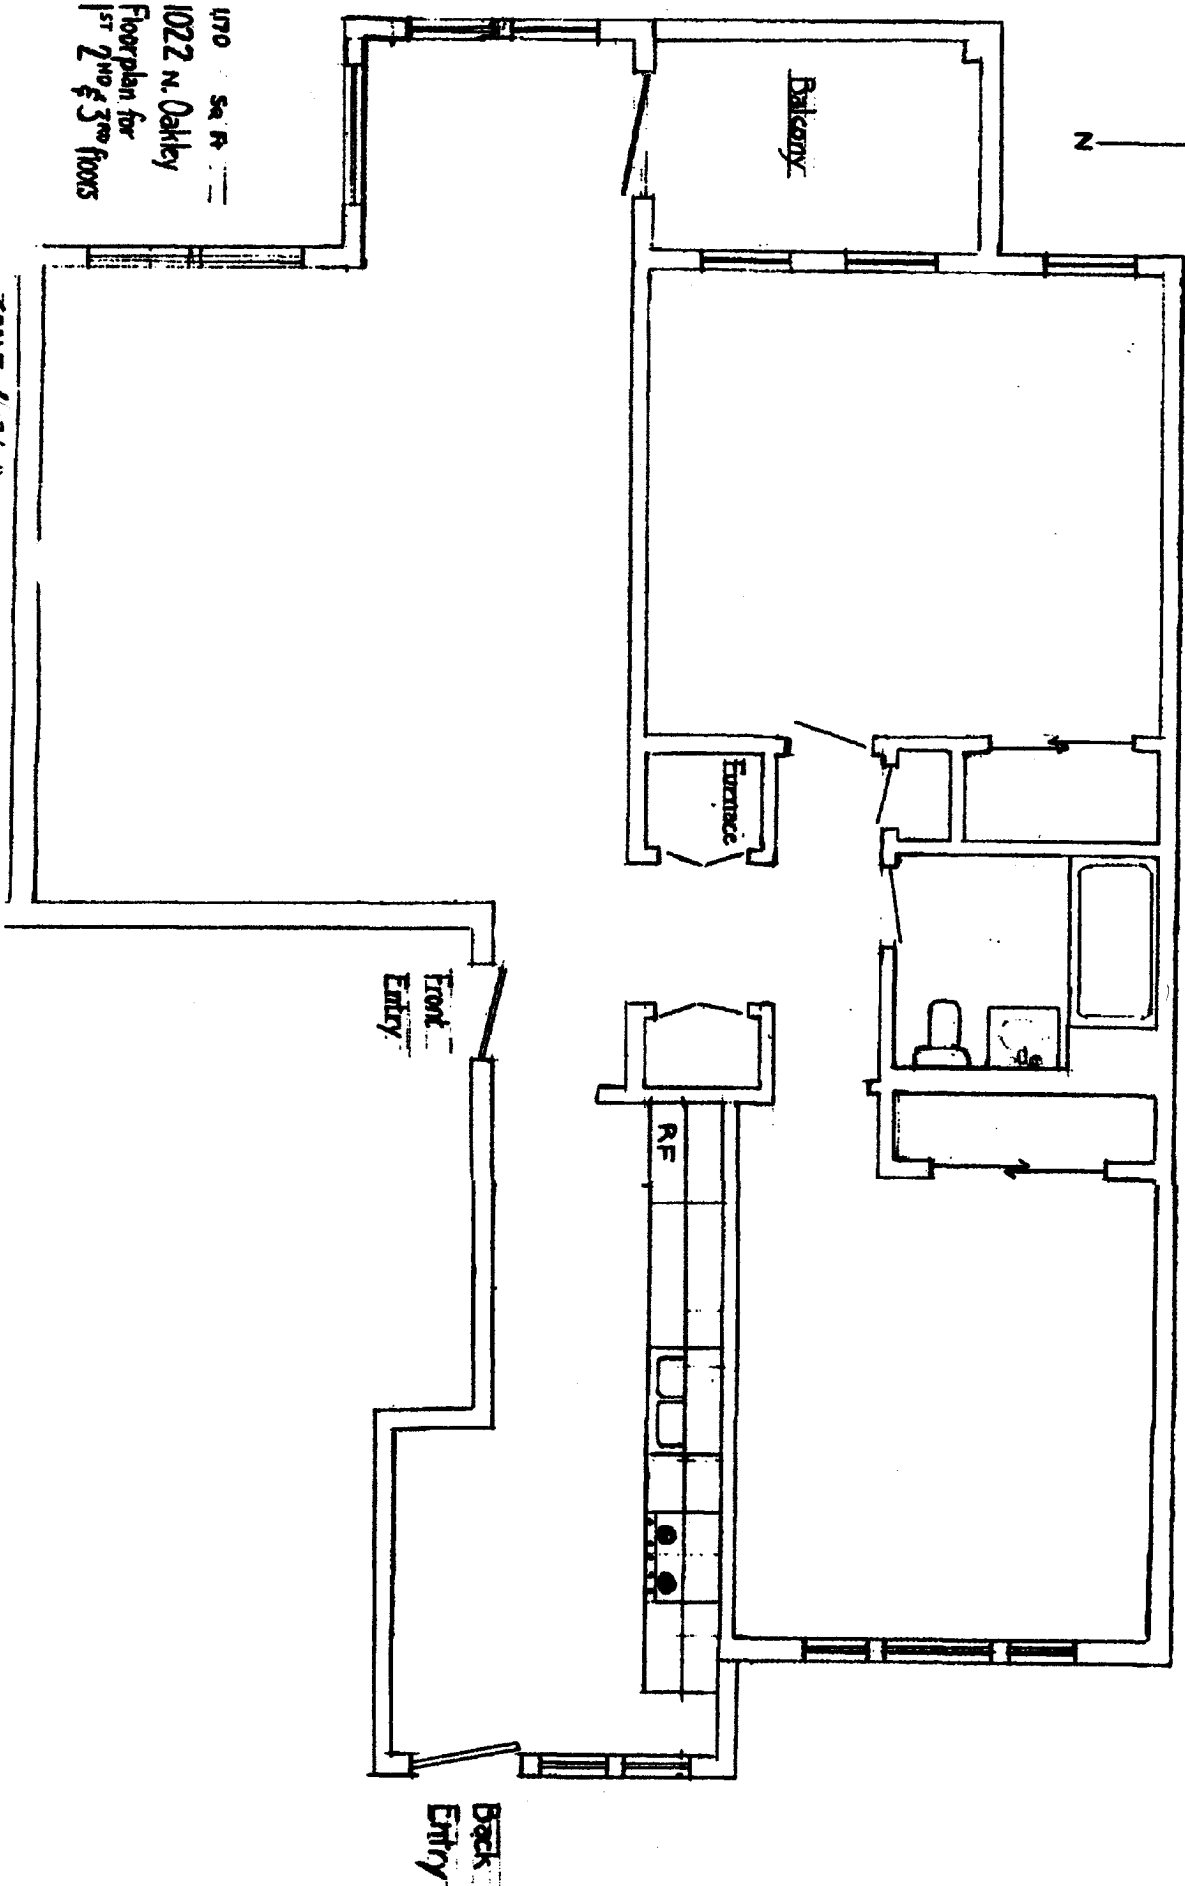

170 S. R.
1022 N. Oakley
Floor plan for
1st 2nd & 3rd floors

SCALE / 3/16" = 1'